


Schuck's # 34  
4017 S.E. Pacific Ave.  
Lacey, WA 98503  
Thurston (2031)

17  
1/4 CORNER  
CASED  
MONUMENT  
20

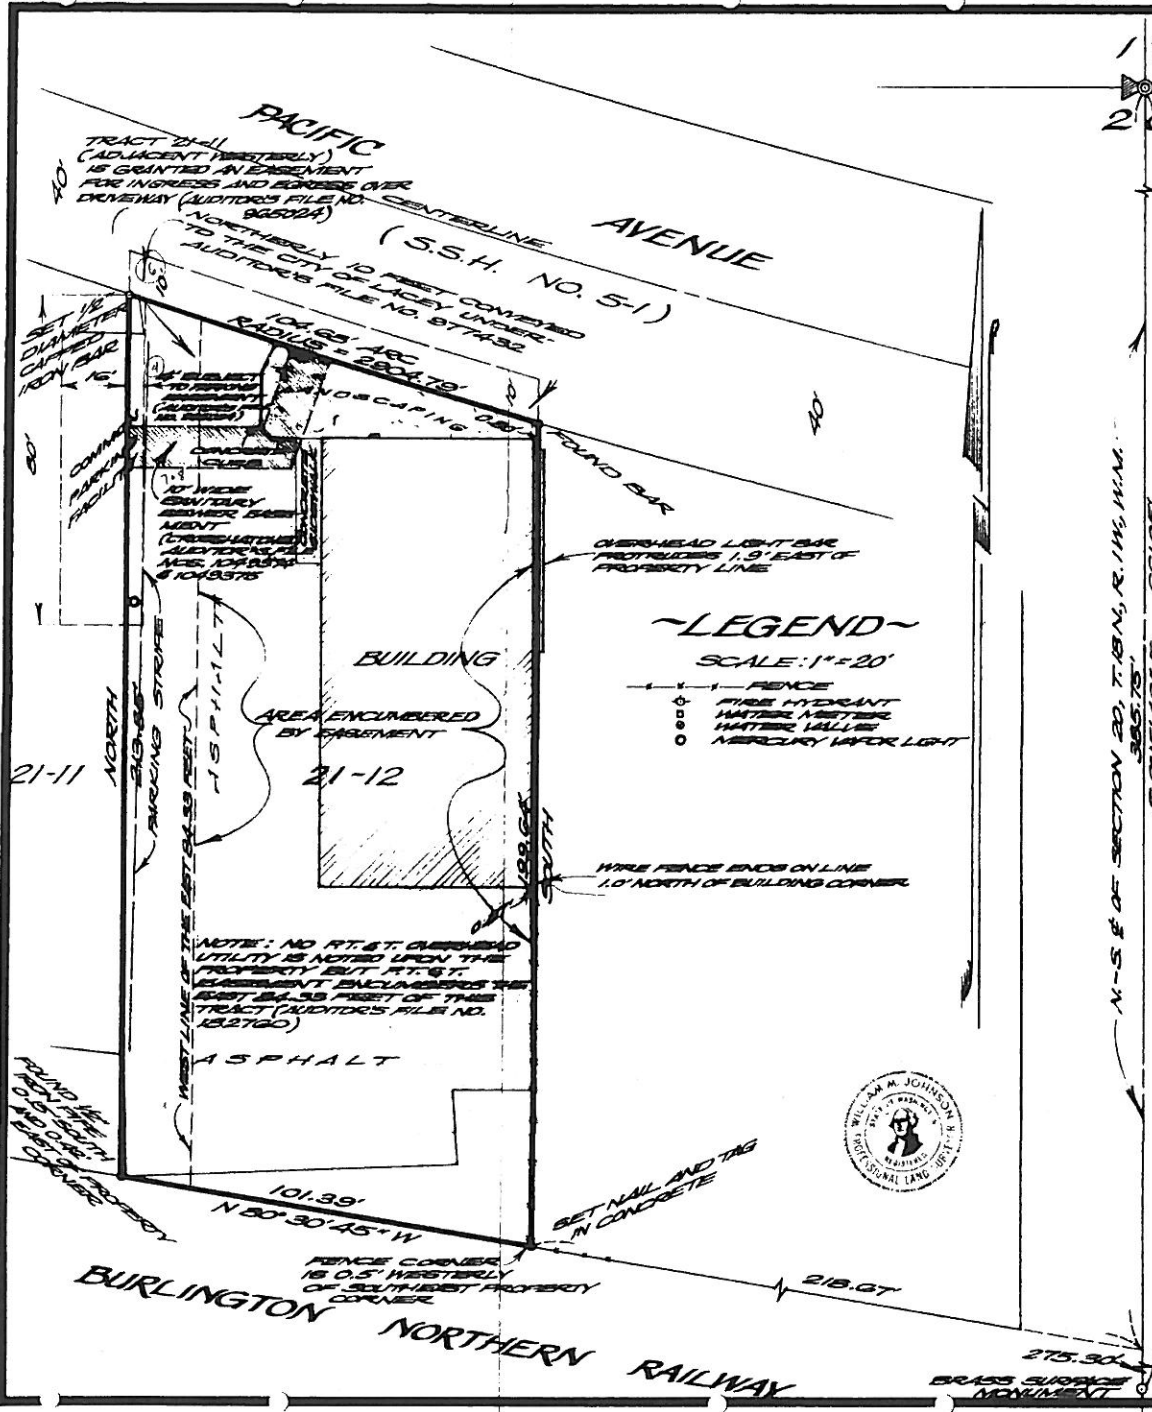

~DESCRIPTION~

THAT PART OF THE NORTHEAST QUARTER OF THE NORTHWEST QUARTER OF SECTION 20, TOWNSHIP 18 NORTH, RANGE 1 WEST, W.M., DESCRIBED AS FOLLOWS:  
 BEGINNING AT A POINT ON THE NORTHERLY RIGHT OF WAY OF BURLINGTON NORTHERN, INC. THAT IS N80°30'45" W 28.67 FEET FROM ITS INTERSECTION WITH THE EAST LINE OF SAID SUBDIVISION; THENCE N 80°30'45" W 101.99 FEET; THENCE NORTH 224.7 FEET, MORE OR LESS, TO THE SOUTHERLY LINE OF SECONDARY STATE HIGHWAY NO. 5-1 (PACIFIC AVENUE); THENCE SOUTHEASTERLY ALONG SAID SOUTHERLY LINE TO A POINT THAT IS NORTH OF THE POINT OF BEGINNING; THENCE SOUTH 210.25 FEET, MORE OR LESS, TO THE POINT OF BEGINNING;  
 EXCEPTING THEREFROM, THE NORTHERLY 10 FEET AS CONVEYED TO THE CITY OF LACEY BY INSTRUMENT RECORDED SEPTEMBER 21, 1976, UNDER THURSTON COUNTY AUDITOR'S FILE NO. 977432

SLEATER KINNEY ROAD

N-S E OF SECTION 20, T. 18 N., R. 1 W., W.M. 355.75' S 01°5'45" E 661.05'

BRACY & THOMAS  
LAND SURVEYORS

A PROFESSIONAL SERVICE CORPORATION  
1115 Black Lake Boulevard S.W.  
OLYMPIA, WASHINGTON 98502

SURVEYOR'S CERTIFICATE

This map correctly represents a survey made by me or under my direction in conformance with the requirements of the Survey Recording Act at the request of RAY N. SALKO CORP. in FEBRUARY, 1985.  
William M. Johnson Date: 2/22/85  
 Registered Professional Land Surveyor  
 Certificate No. 7397

AUDITOR'S CERTIFICATE

Filed for record this \_\_\_\_\_ day of \_\_\_\_\_, 1985  
 at \_\_\_\_\_ M. in book \_\_\_\_\_ of surveys at page \_\_\_\_\_  
 at the request of \_\_\_\_\_  
 \_\_\_\_\_ by: \_\_\_\_\_  
 Thurston County Auditor Deputy

AUDITOR'S INDEXING DATA

N.E. 1/4 OF N.W. 1/4	SECTION 20	TOWNSHIP 18 NORTH	RANGE 1 WEST W.M.
----------------------------	---------------	-------------------------	-------------------------